



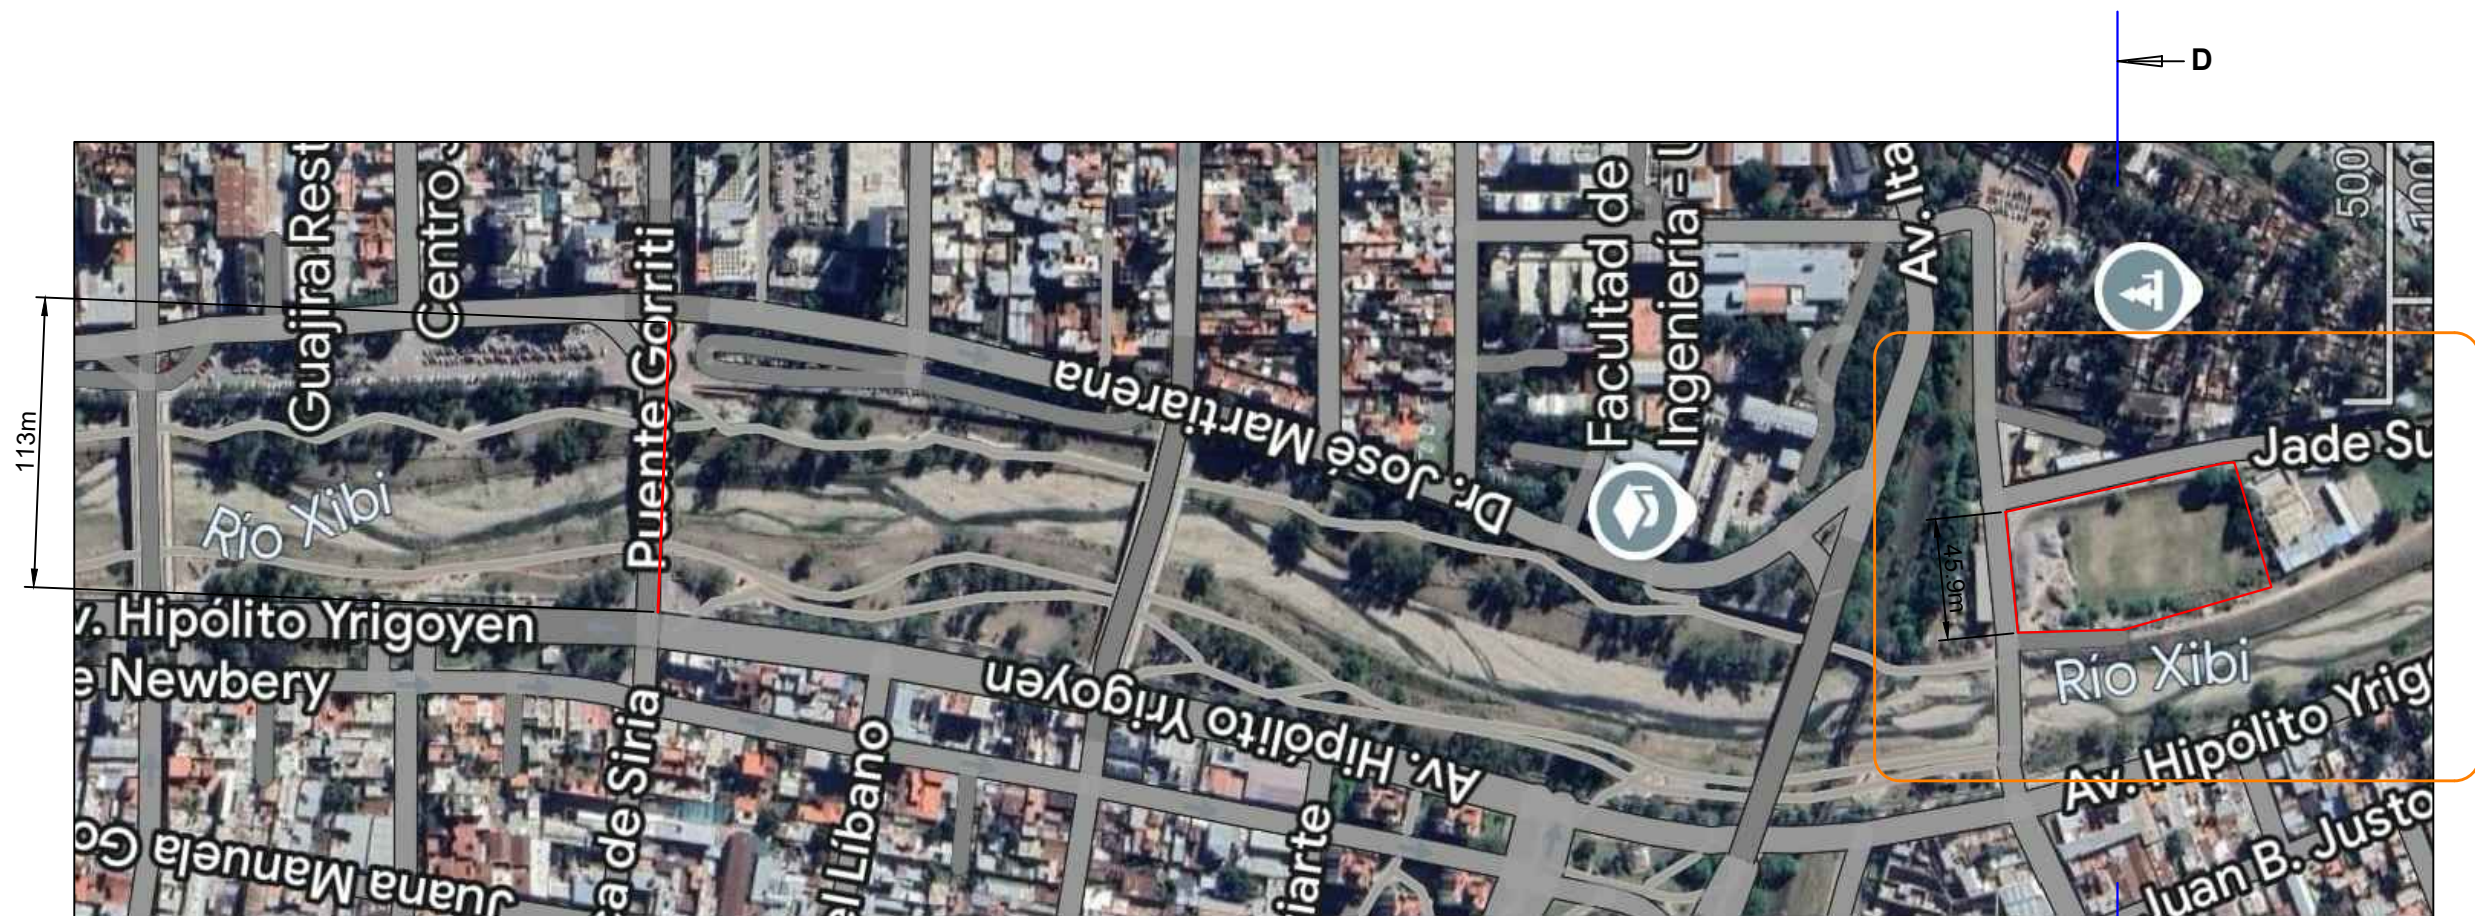

VISTA SUPERIOR
1:2800

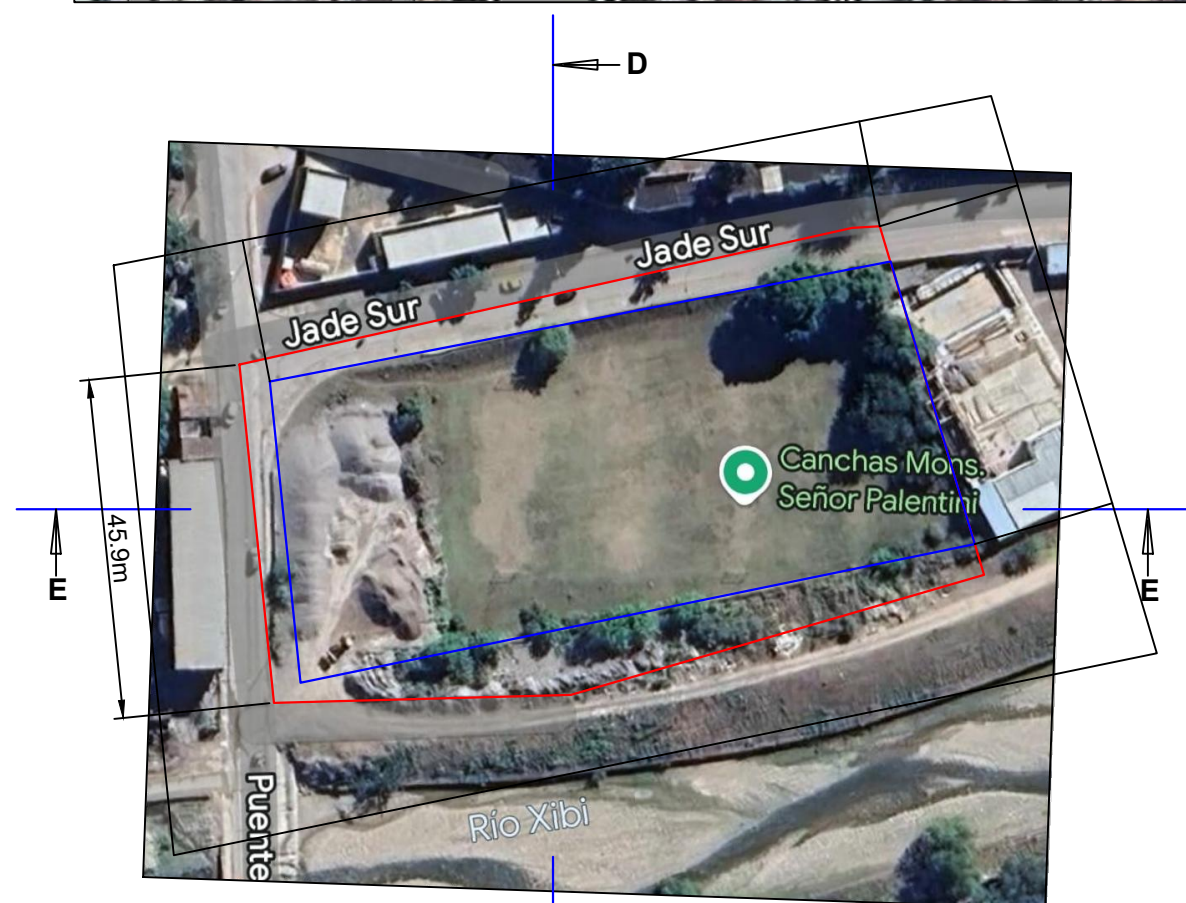

VISTA SUPERIOR
1:1000

VISTA JADE SUR
1:1000

VISTA SUR
1:1000

VISTA ALMIRANTE BROWN
1:1000

VISTA RIO CHICO
1:1000

SECCION D-D
1:1000

SECCION E-E
1:1000